




# Nashville State Community College Fine Arts Building


by Jason Feller

Sheet List	
Sheet Number	Sheet Name


A100	Cover
A101	Ground Level
A102	Main Level
A103	Upper Level
A201	Elevations
A202	Elevations
A301	Lower Level Sections
C101	Site
R101	Overview
R102	North View
R103	South View
R104	Misc.
S101	Foundation
S102	Lower Level Dimensions
S103	Lower Level Grid
S104	Main Level Dimensions
S105	Main Level Grid
S106	Upper Level Dimensions
S107	Upper Level Grid

Area Schedule (Rentable)	
Level	Area
Level 1	18372 SF
Level 2 - Structure	21137 SF
Level 3	11981 SF

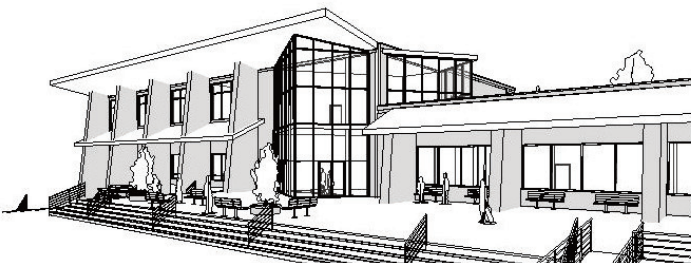

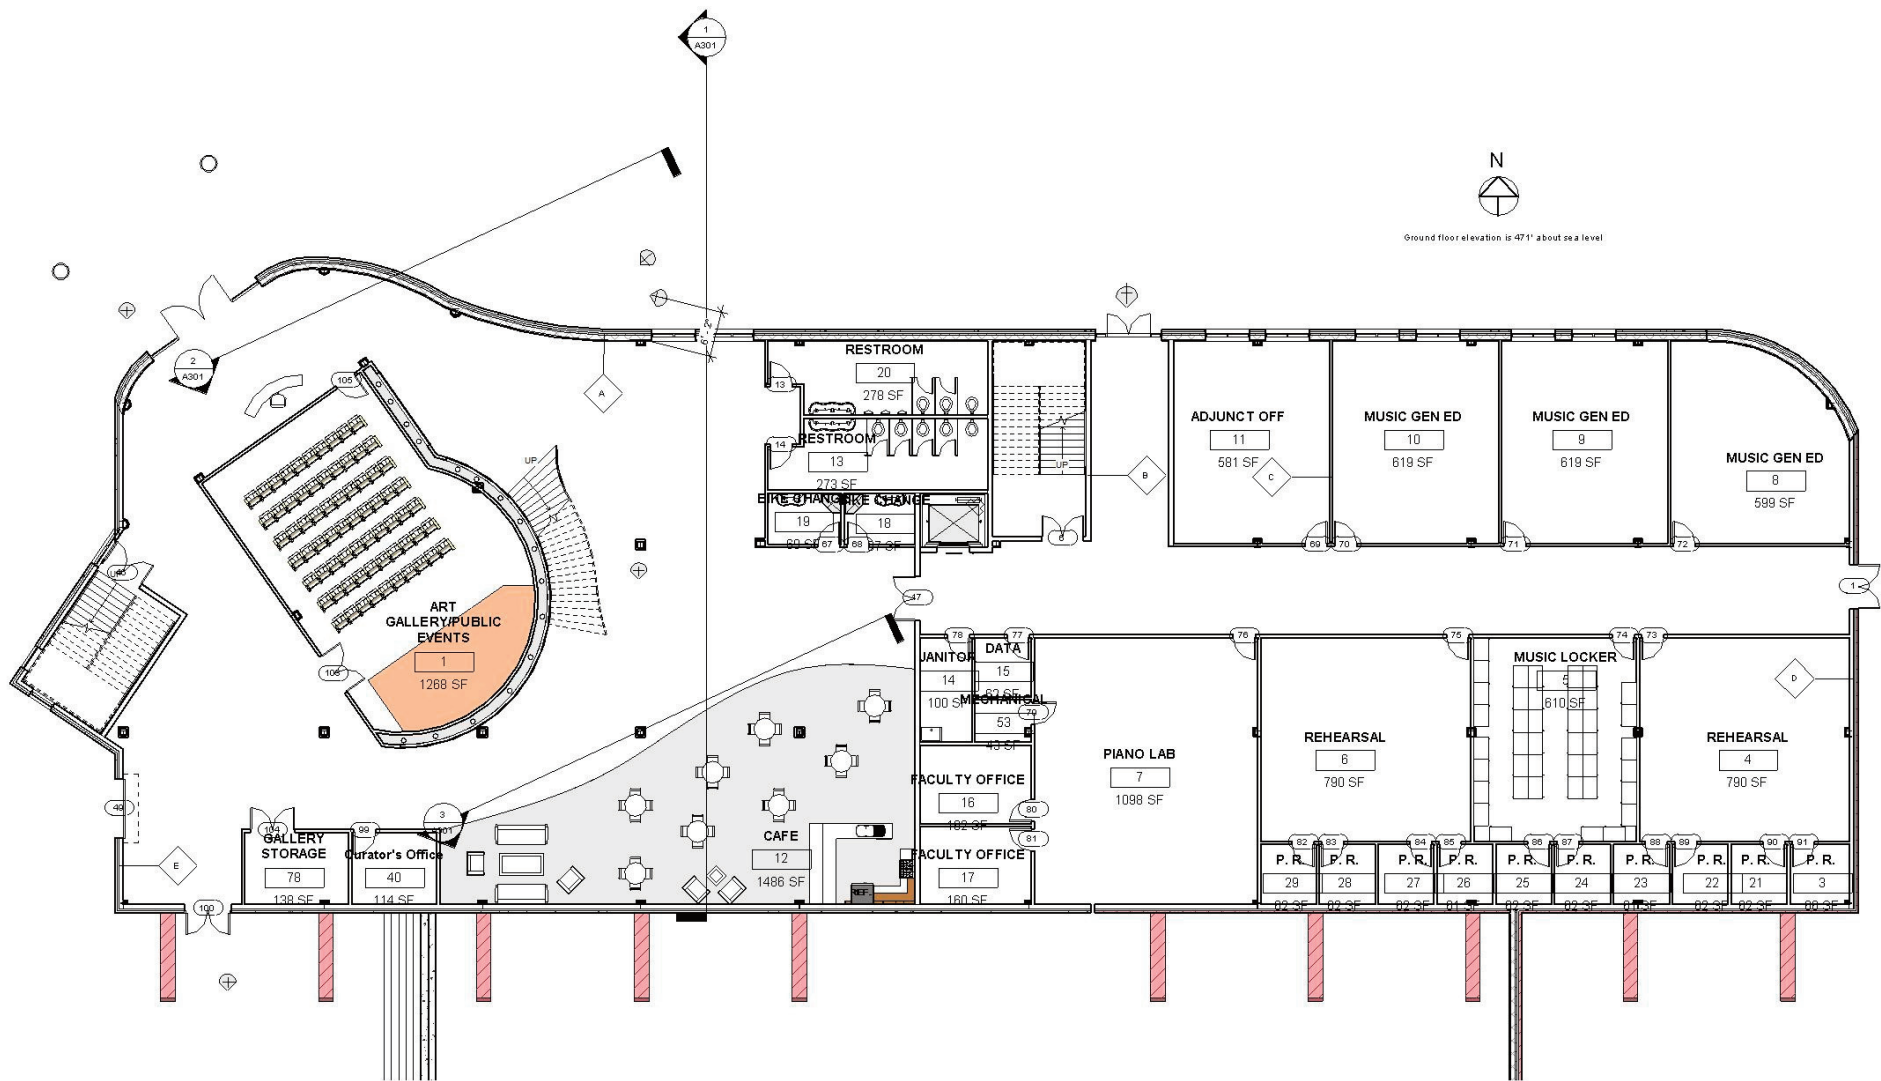


# Lower Level Plan

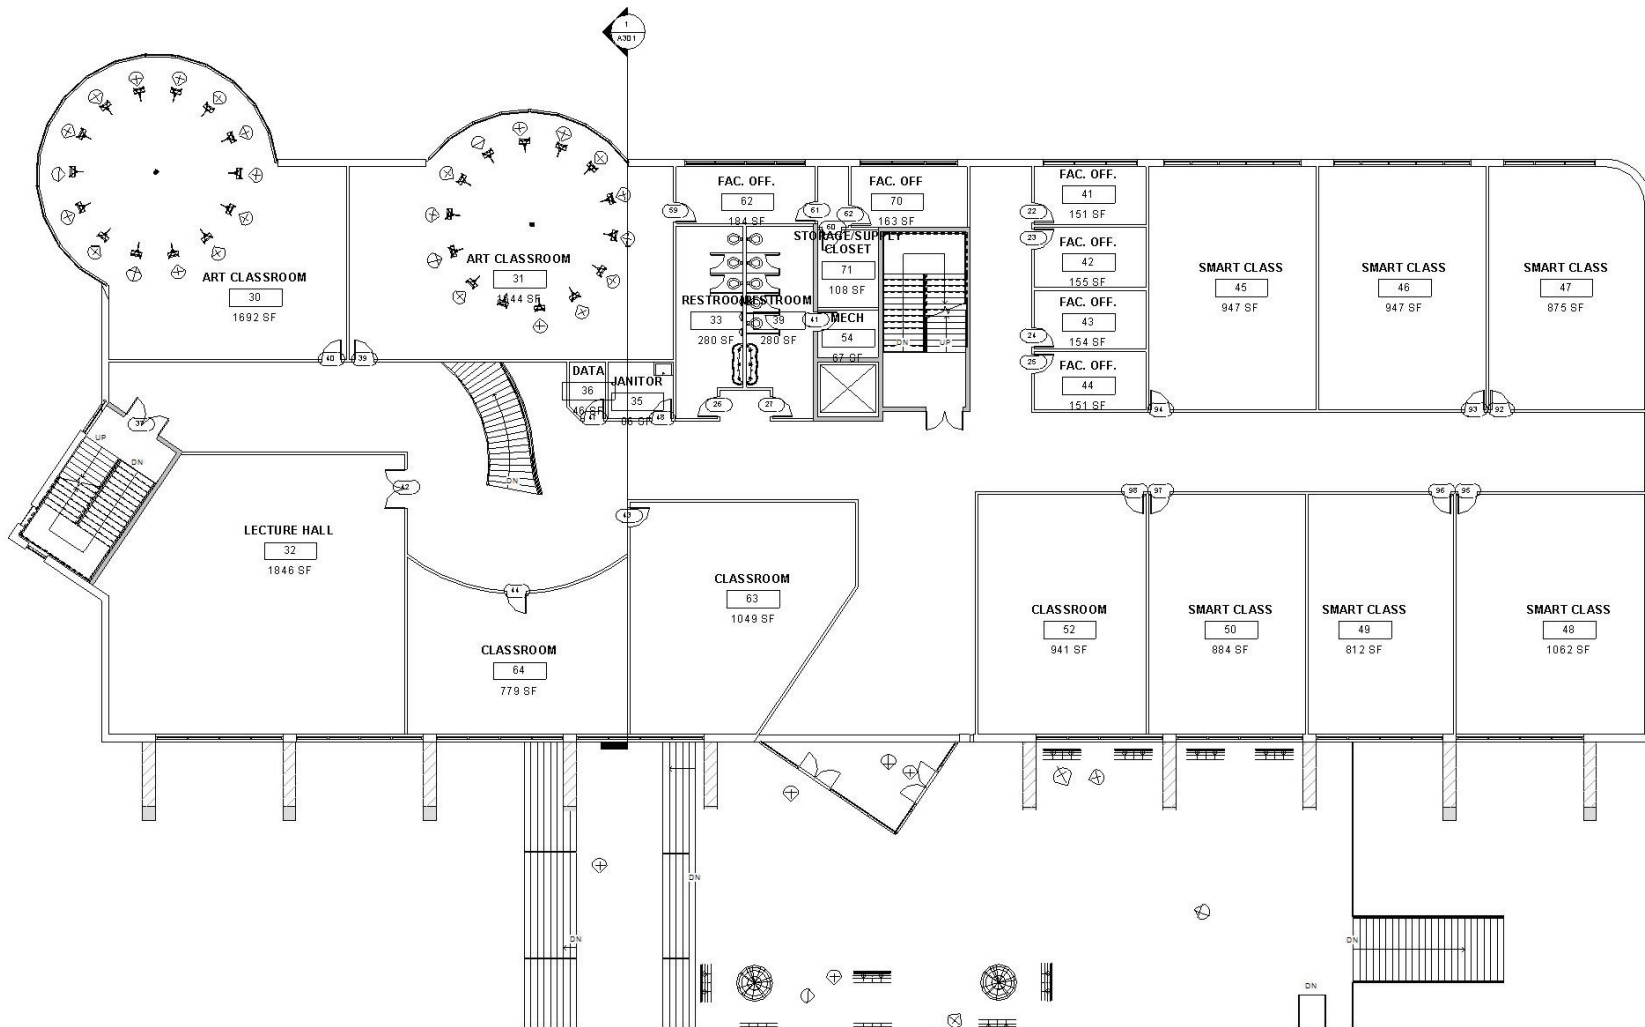

# Main Level Plan



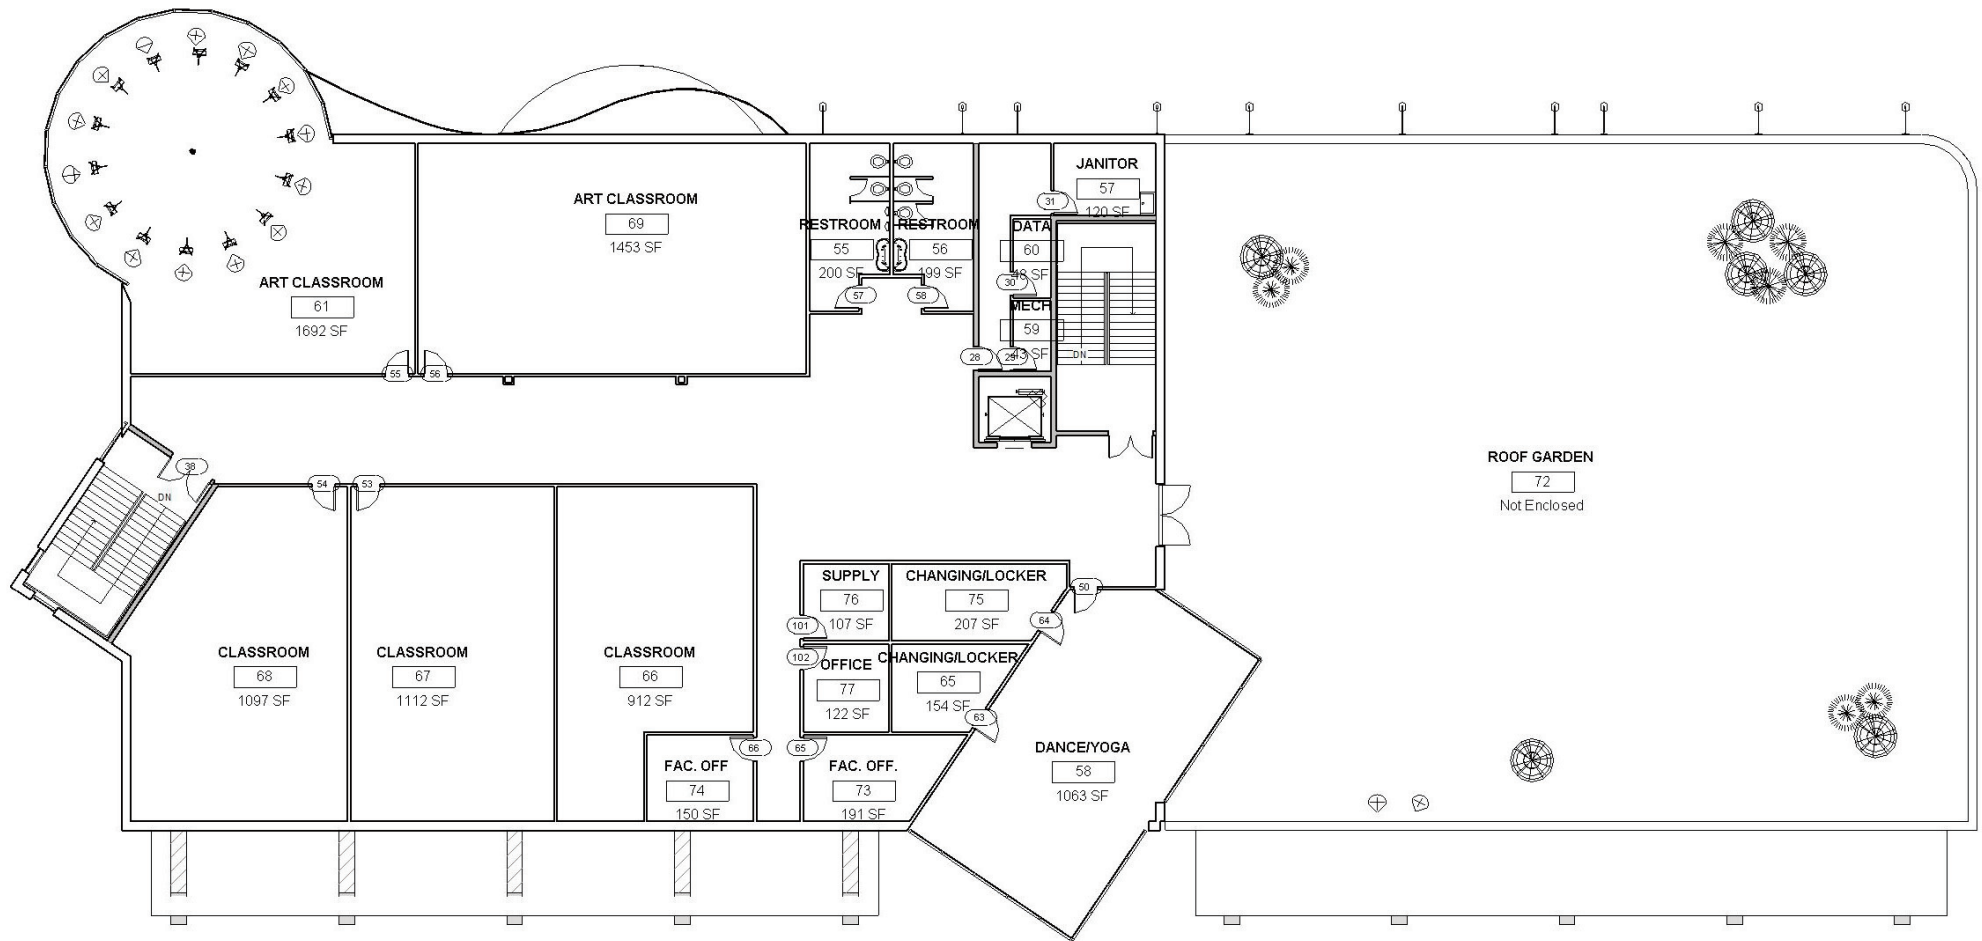

# Upper Level Plan



**Northwest Perspective**



**Southeast Perspective**